


CMU WINDOW RETURNS

CEMENT CLADDING SLOPE REQUIREMENTS WHERE OPENING IS NOT IMMEDIATELY PROTECTED BY OVERHANG OR CEILINGS. OTHERWISE ROD CORNERS 90 DEGREES

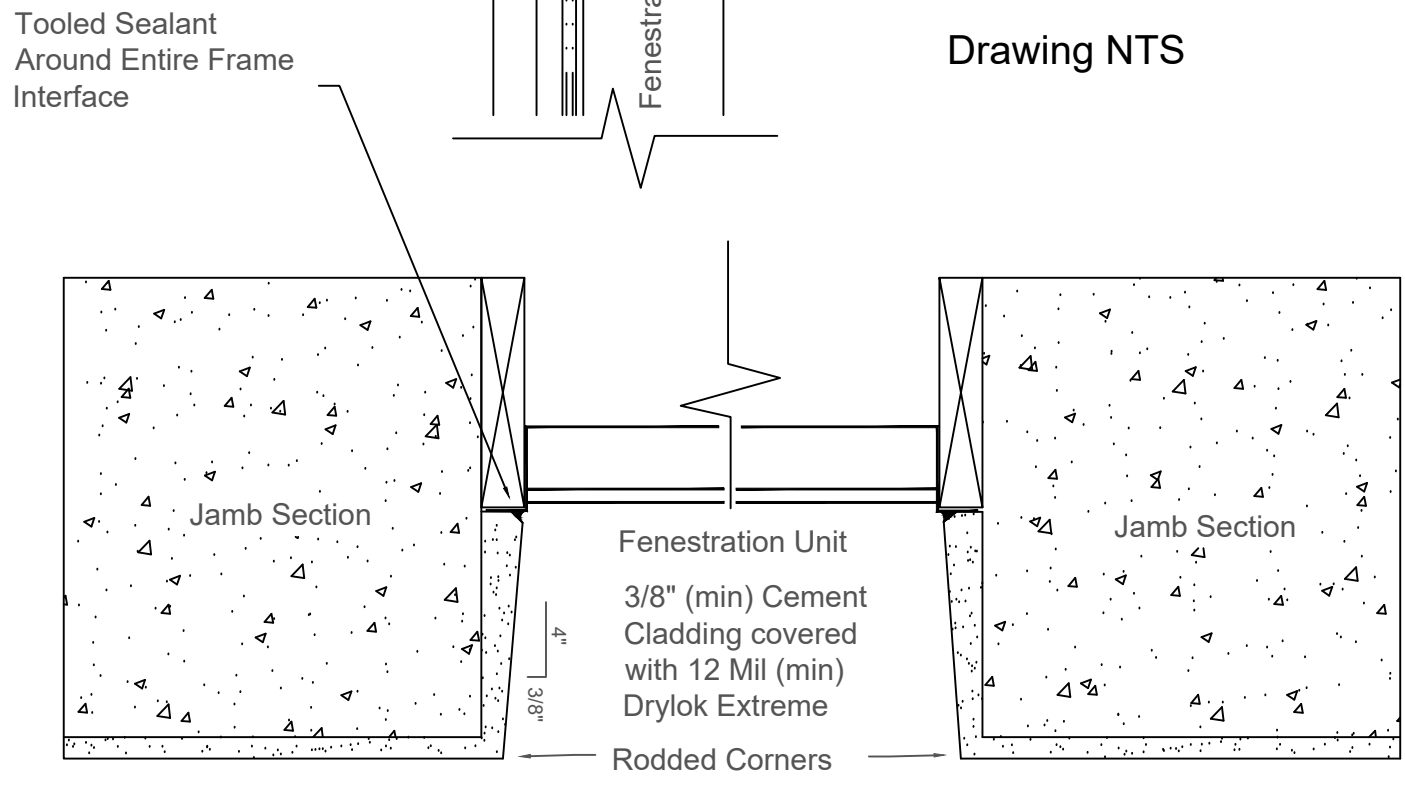

Drawing NTS

Note:
Details to be used in conjunction with all applicable provisions contained in the Sealed Cladding System Design Manual.

Sealed Cladding System

07/01/2020

SCS 06 _07